


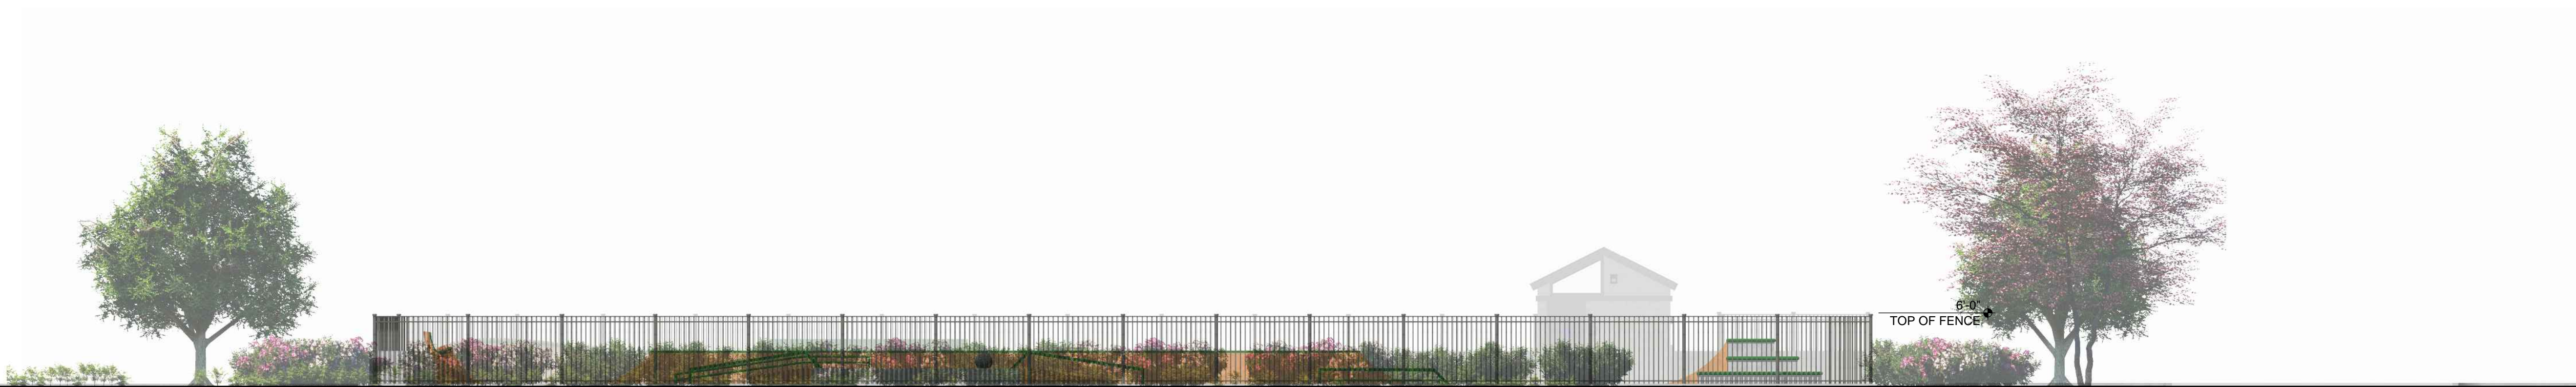


LEFT ELEVATION



RIGHT ELEVATION



FRONT ELEVATION

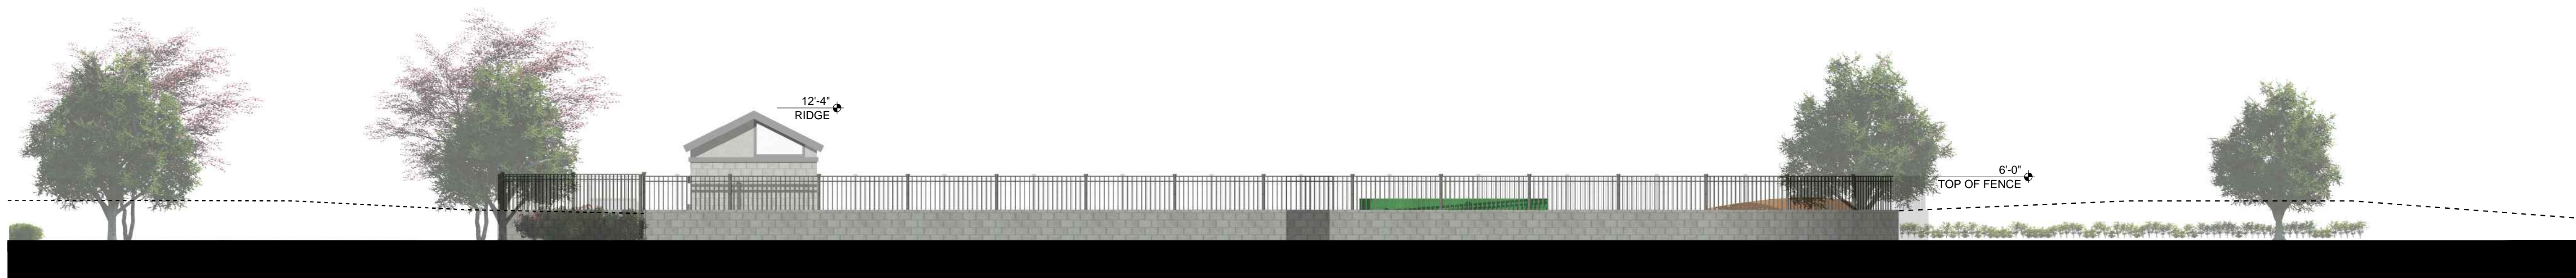

BACK ELEVATION



**MW ARCHITECTS**

MICHAEL C. PEACHEY  
WAYNE R. STUART  
C. J. HORSTMAN

330 S. HALCYON ROAD  
ARROYO GRANDE, CA 93420

(805) 544-4334 www.mwa.bz

CAMBRIA SKATE PARK  
1316 TAMSON DRIVE, SUITE 201  
CAMBRIA, CA 93428